

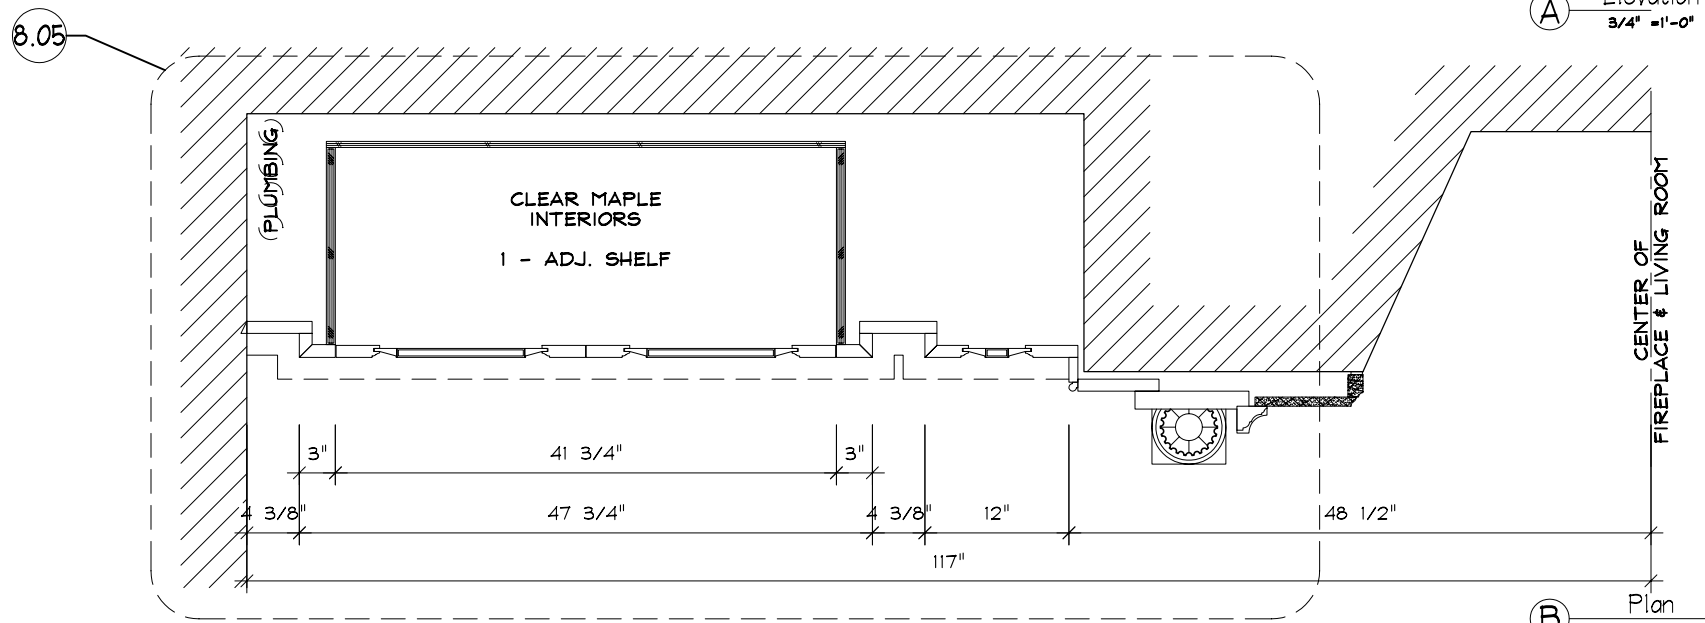



Elevation  
3/4" = 1'-0"

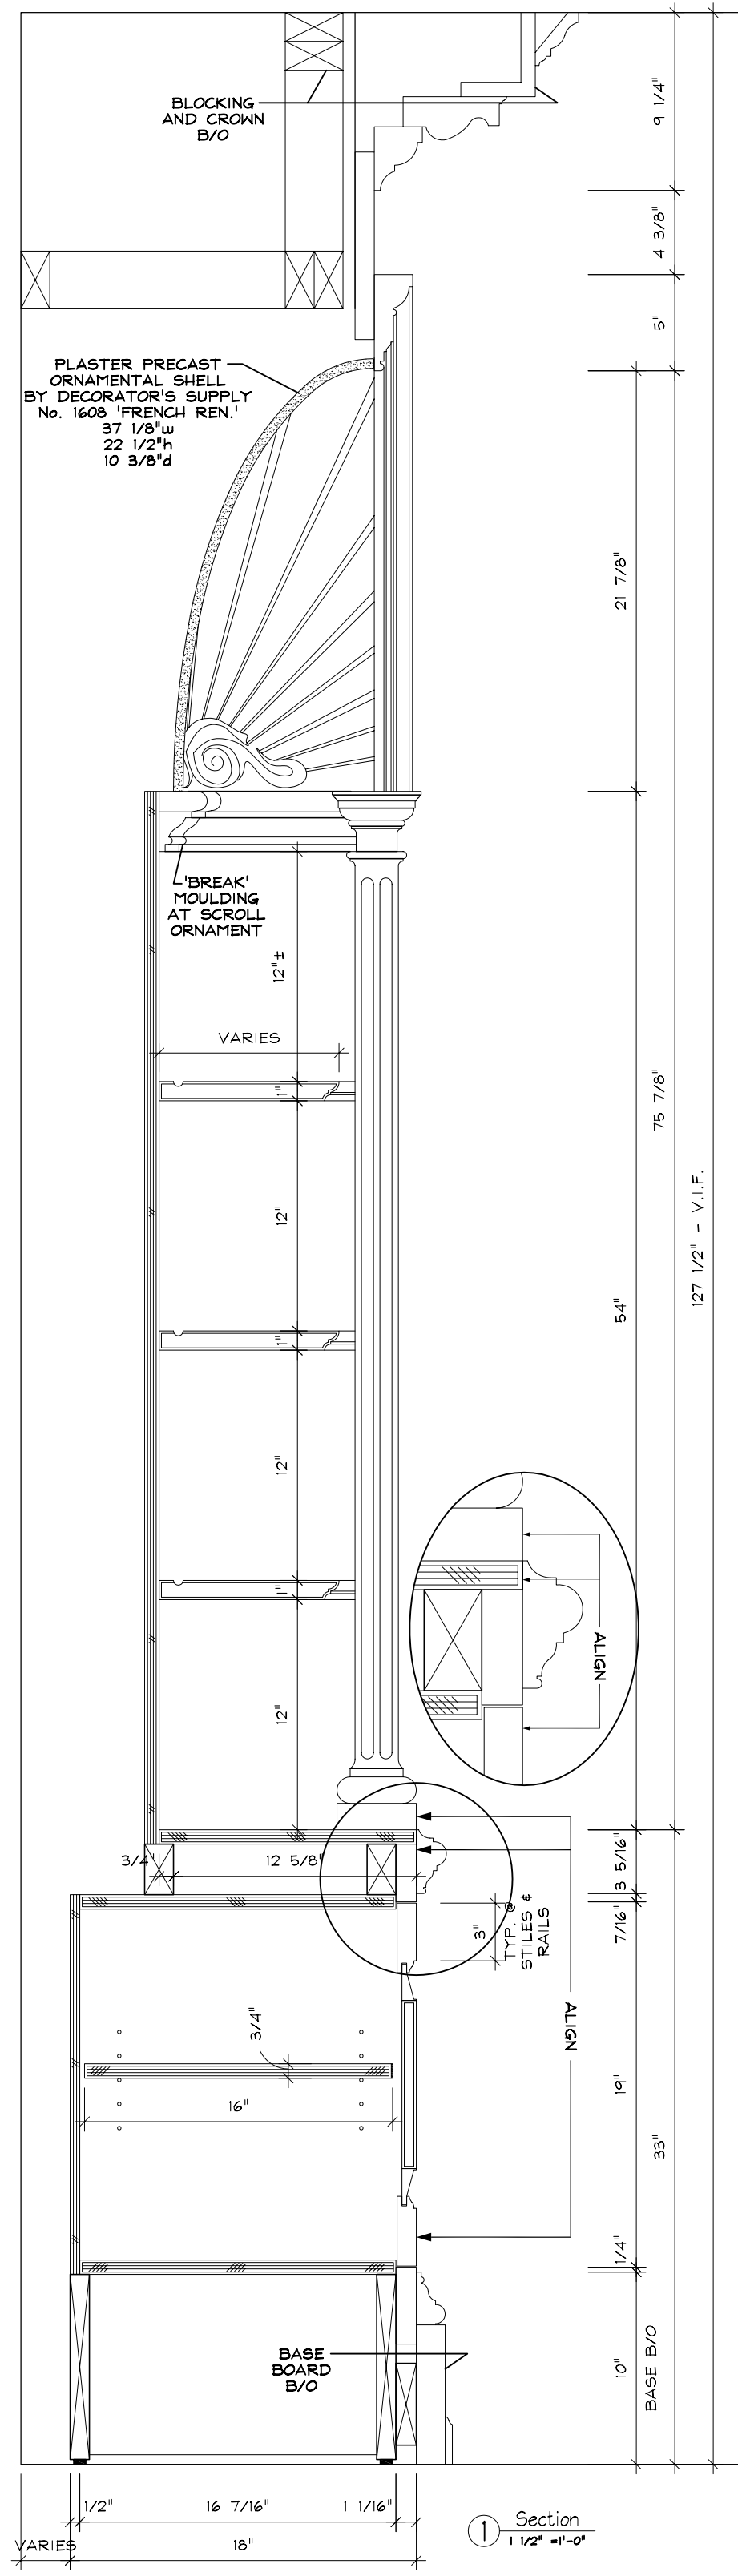

Plan  
3/4" = 1'-0"

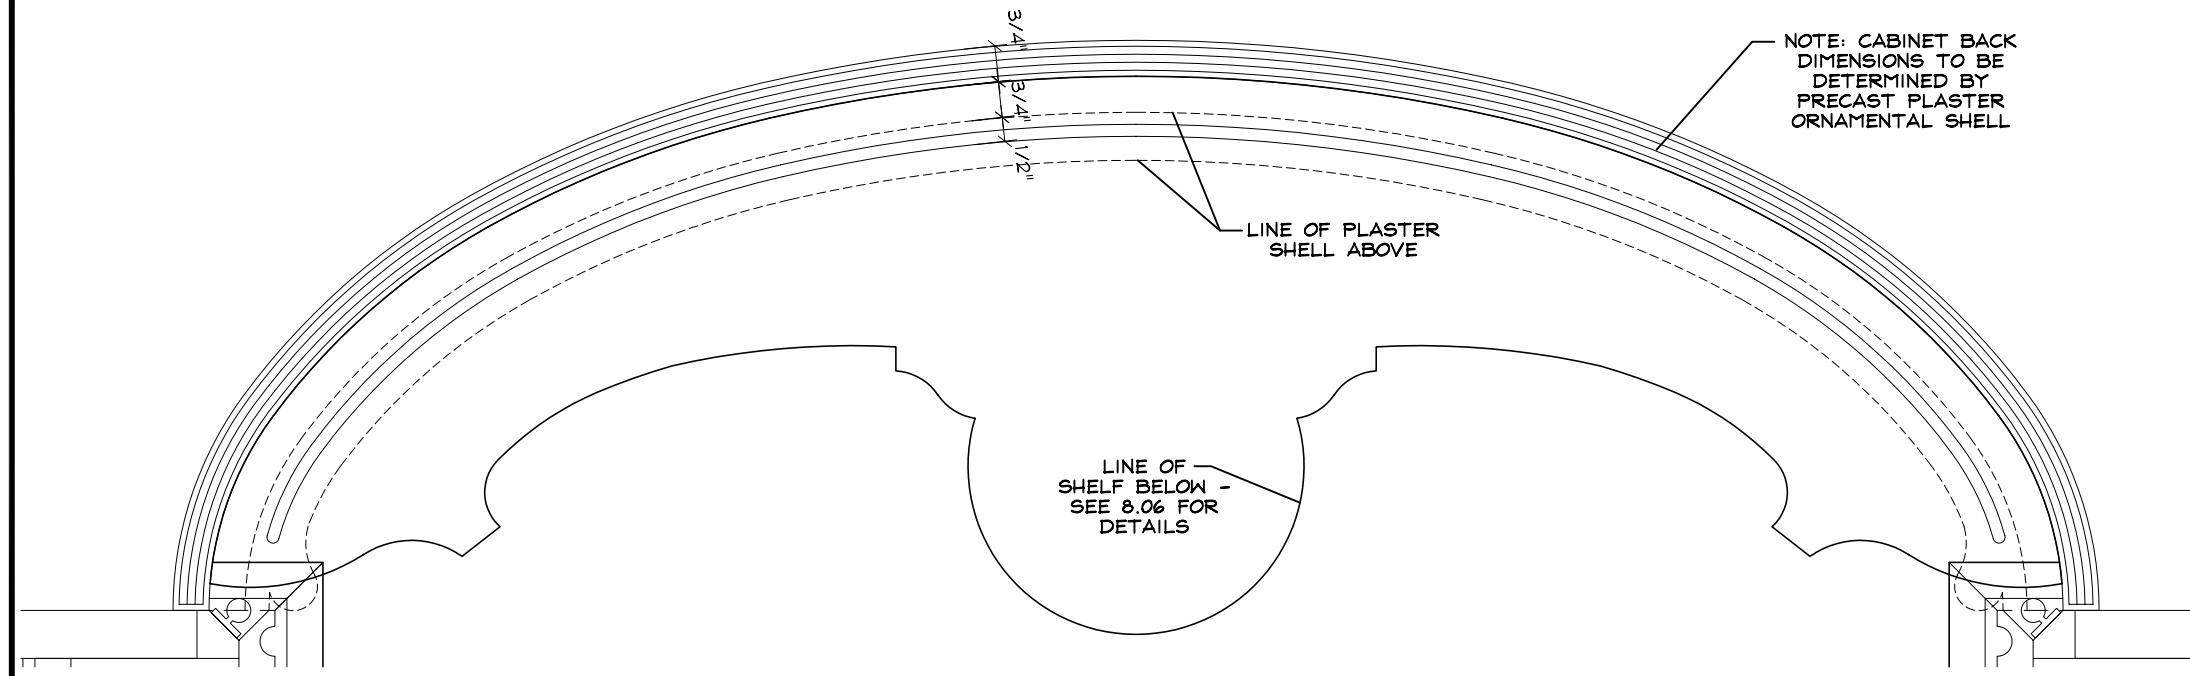

Section  
1 1/2" = 1'-0"

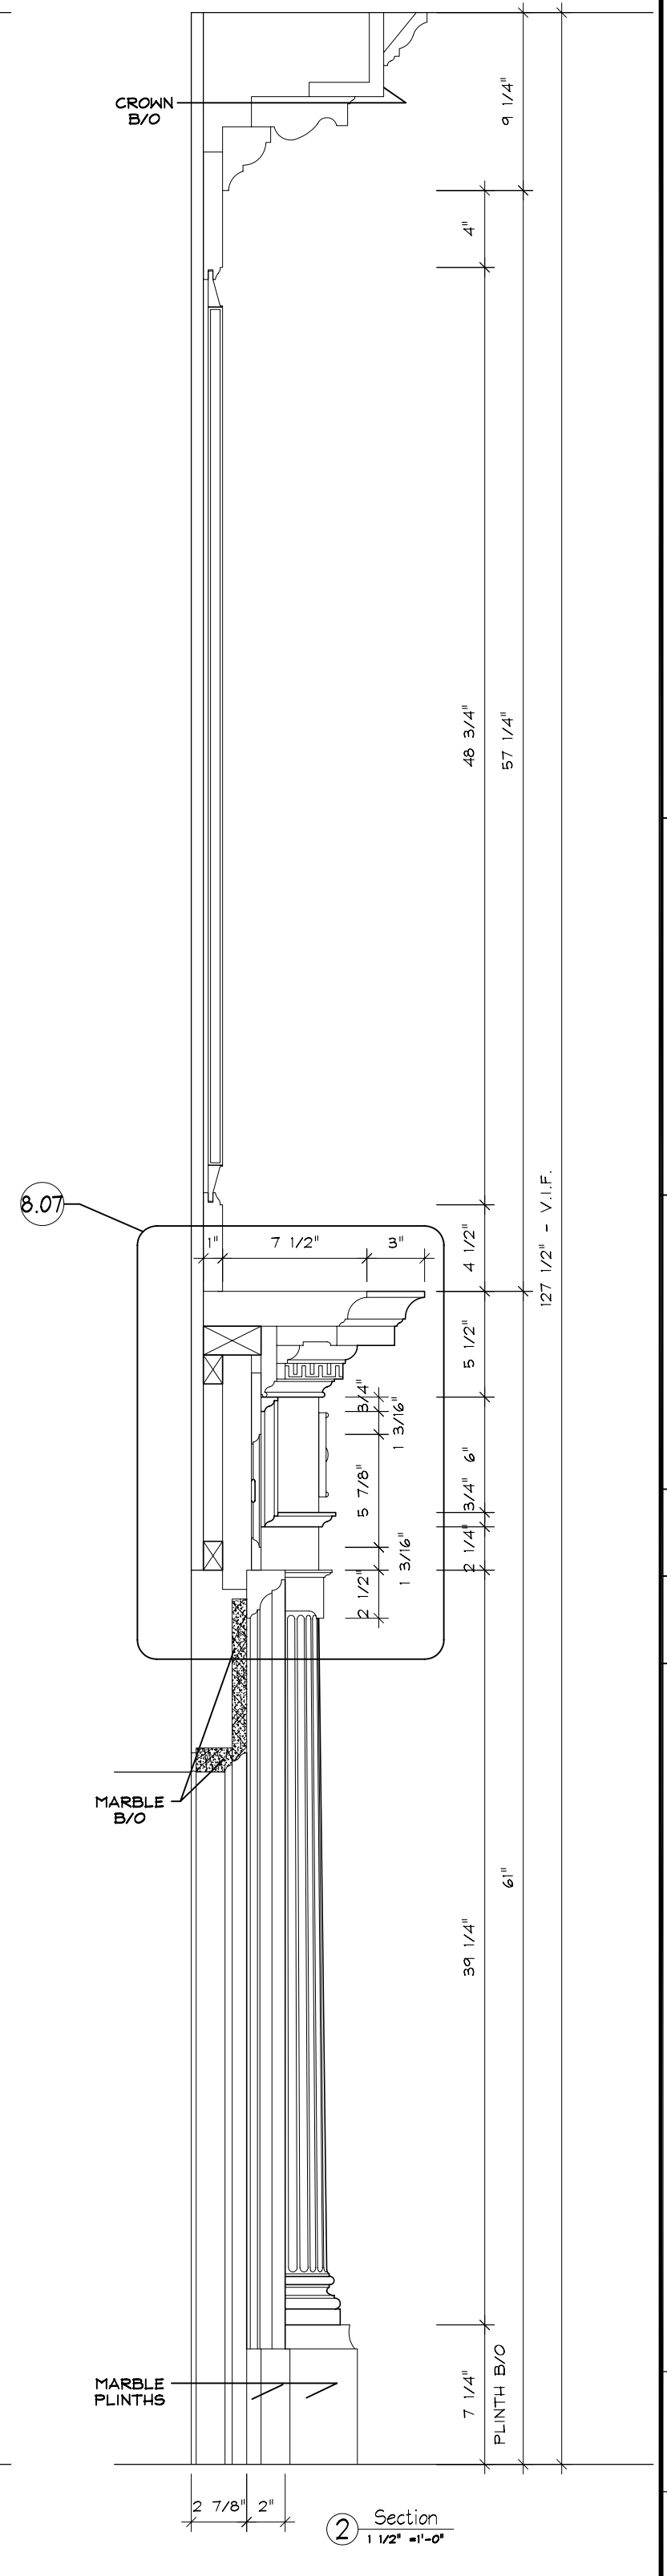

Section  
1 1/2" = 1'-0"

<b>CRANE WOODWORKING</b> Phone: 203-852-9229 Fax: 203-853-4799		<b>REV.#</b>	<b>DATE</b>	<b>FINISH</b>	<b>HARDWARE</b>	<b>COUNTERTOPS</b>
Project - Greenwich, CT Residence Item - Living Room East Elev. & Plan Section		1	11.16.99	Interior CLEAR MAPLE	Hinges Drwr Slides Shelf Sprrts Other Drawers	Supplier Material Thickness Splash Notes
		2	12.14.99	Exterior PRIMED	Van Morris 2 1/2" Butt, Unlacquered Polished Brass	C/W Panel Stock 3/4" At Deck
Scale: 3/4" = 1'-0" Date: 09.22.99 Drwn by: prb						
<b>8.01</b>						